


KEY PLAN  
NO SCALE

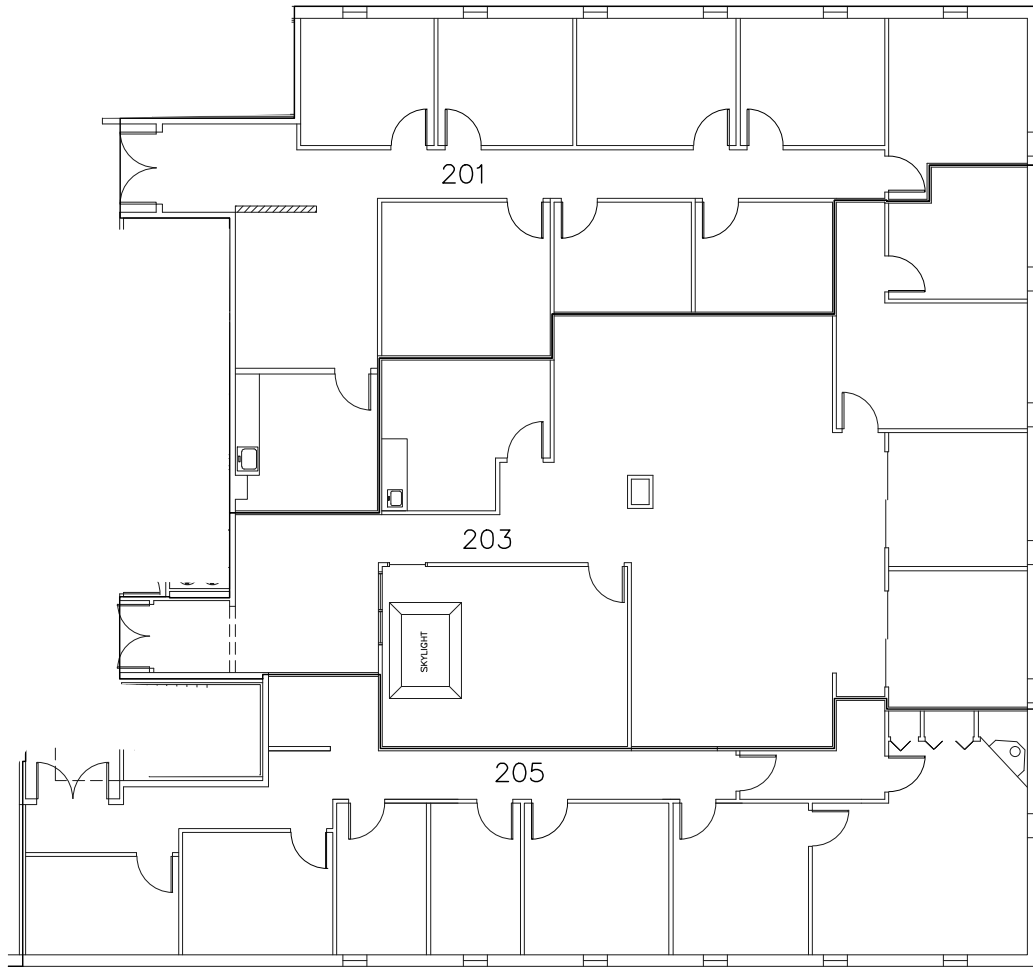

PARTIAL SECOND FLOOR PLAN  
SCALE: 1/16"=1'-0"

SUITE 201	2,023± R.S.F.
SUITE 203	2,547± R.S.F.
SUITE 205	1,792± R.S.F.
<b>SUITE 201,203 &amp; 205</b>	<b>6,362± R.S.F.</b>

TOWN OF COLONIE  
ALBANY COUNTY \* NEW YORK  
4 COMPUTER DRIVE WEST  
PARTIAL SECOND FLOOR PLAN

ALL WALL LOCATIONS AND ROOM DIMENSIONS REQUIRE FIELD VERIFICATION

DESIGNED BY \_\_\_\_\_  
DRAWN BY RMS  
REVIEWED BY \_\_\_\_\_



DATE 07/25/17  
SCALE AS NOTED  
SHEET 1 OF 1