


KEY PLAN
NO SCALE

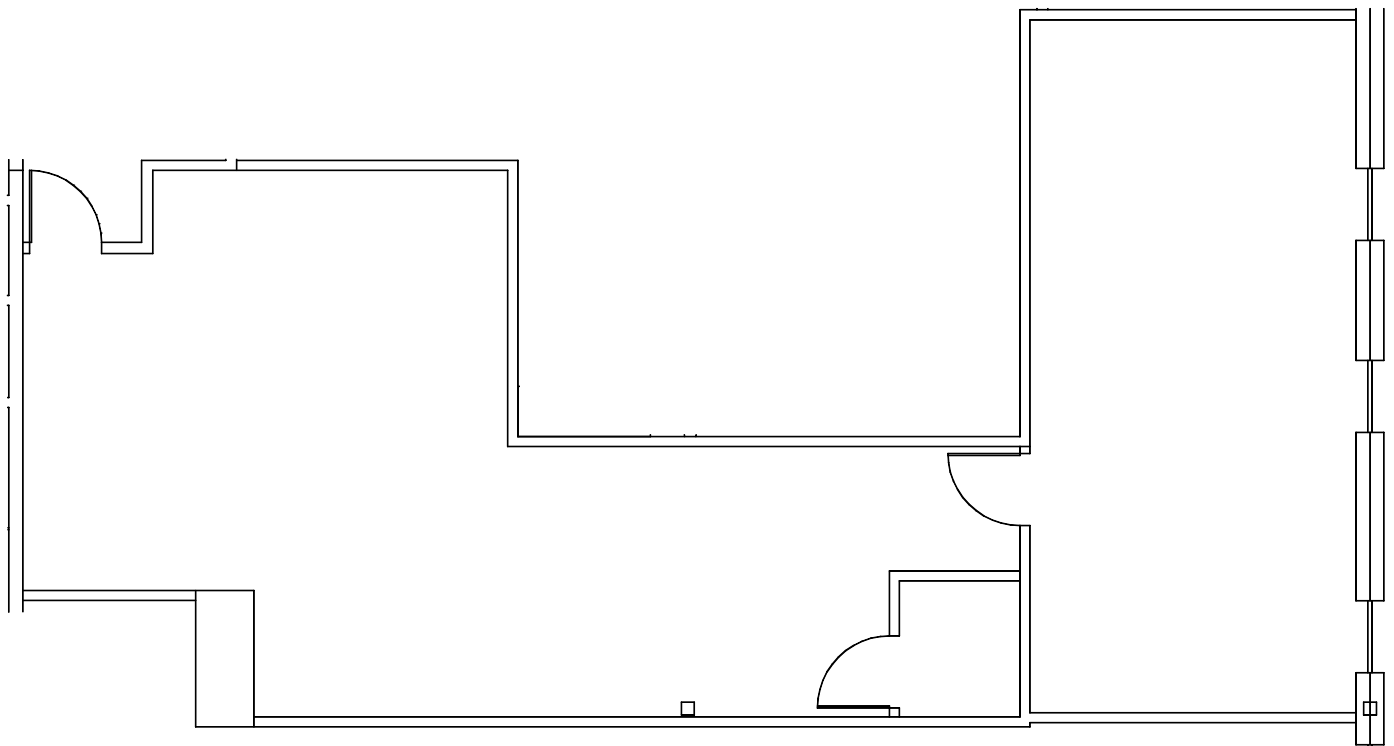

PARTIAL FIRST FLOOR PLAN
SCALE: 1/8"=1'-0"

ALL WALL LOCATIONS AND ROOM DIMENSIONS REQUIRE FIELD VERIFICATION

SUITE 102		1,299± R.S.F.
TOWN OF COLONIE ALBANY COUNTY * NEW YORK		
5 COMPUTER DRIVE WEST PARTIAL FIRST FLOOR PLAN		
DESIGNED BY _____		DATE 06/05/14
DRAWN BY ECS		SCALE AS NOTED
REVIEWED BY _____		SHEET 1 OF 1