


KEY PLAN
NO SCALE

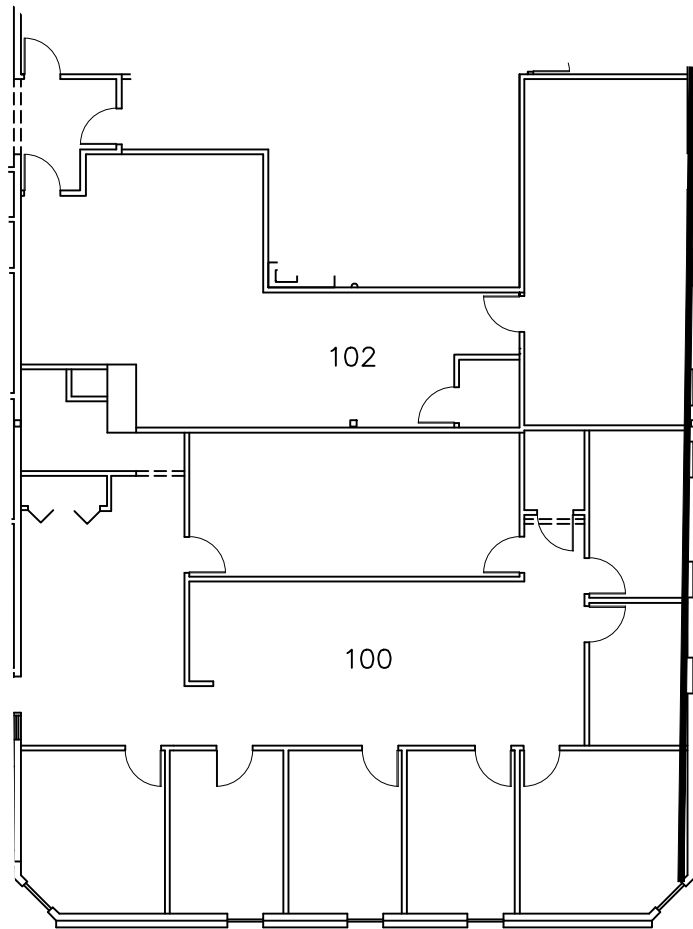

PARTIAL FIRST FLOOR PLAN

SCALE: 1/8"=1'-0"

J:\AMI OFFICE BUILDINGS\5 CDW\CADD\5 CDW 1FL ASBUILTS 07-23-08\VAC_100

SUITE 100	2,795± R.S.F.
SUITE 102	1,299± R.S.F.
SUITE 100 & 102	4,094± R.S.F.

TOWN OF COLONIE
ALBANY COUNTY * NEW YORK
5 COMPUTER DRIVE WEST
PARTIAL FIRST FLOOR PLAN

DESIGNED BY _____
DRAWN BY RMS
REVIEWED BY _____



DATE 09/14/17
SCALE AS NOTED
SHEET 1 OF 1

ALL WALL LOCATIONS AND ROOM DIMENSIONS REQUIRE FIELD VERIFICATION