


**KEY PLAN**

NOT TO SCALE

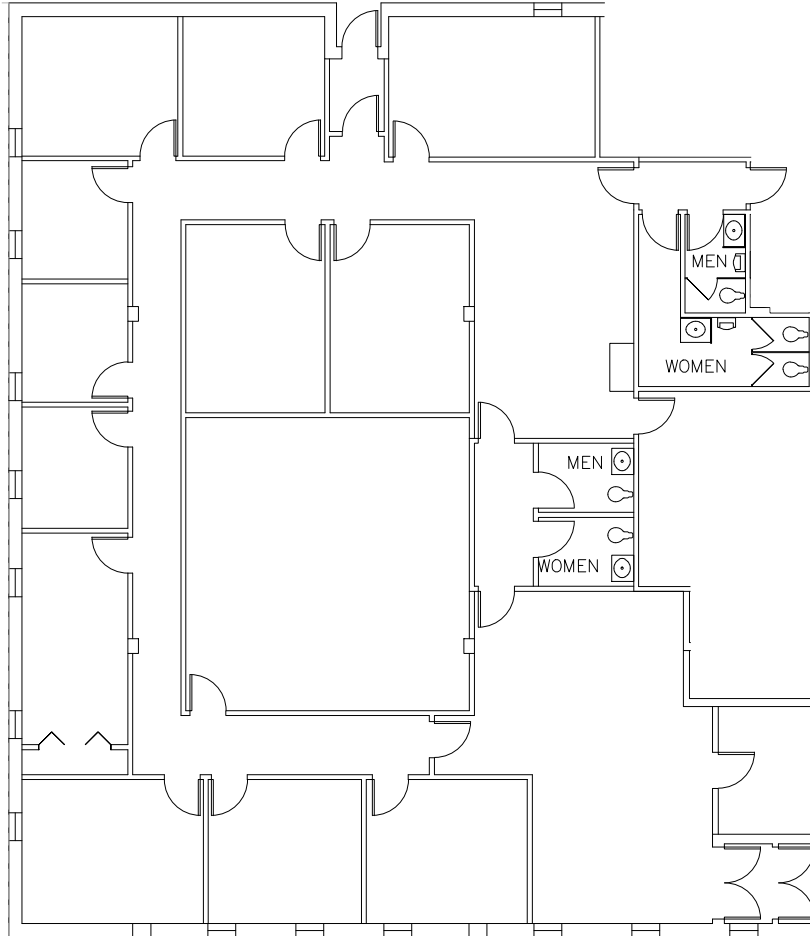

**PARTIAL FIRST FLOOR PLAN**

SCALE: 1/16" = 1'-0"



SUITE 102

5,005± RSF

CITY OF TROY  
RENSSELAER COUNTY \* NEW YORK

1801 6TH AVENUE  
PARTIAL FIRST FLOOR PLAN

DESIGNED BY \_\_\_\_\_  
DRAWN BY HSB  
REVIEWED BY \_\_\_\_\_



DATE 12/29/17  
SCALE AS NOTED  
SHEET 1 OF 1