


KEY PLAN

NOT TO SCALE

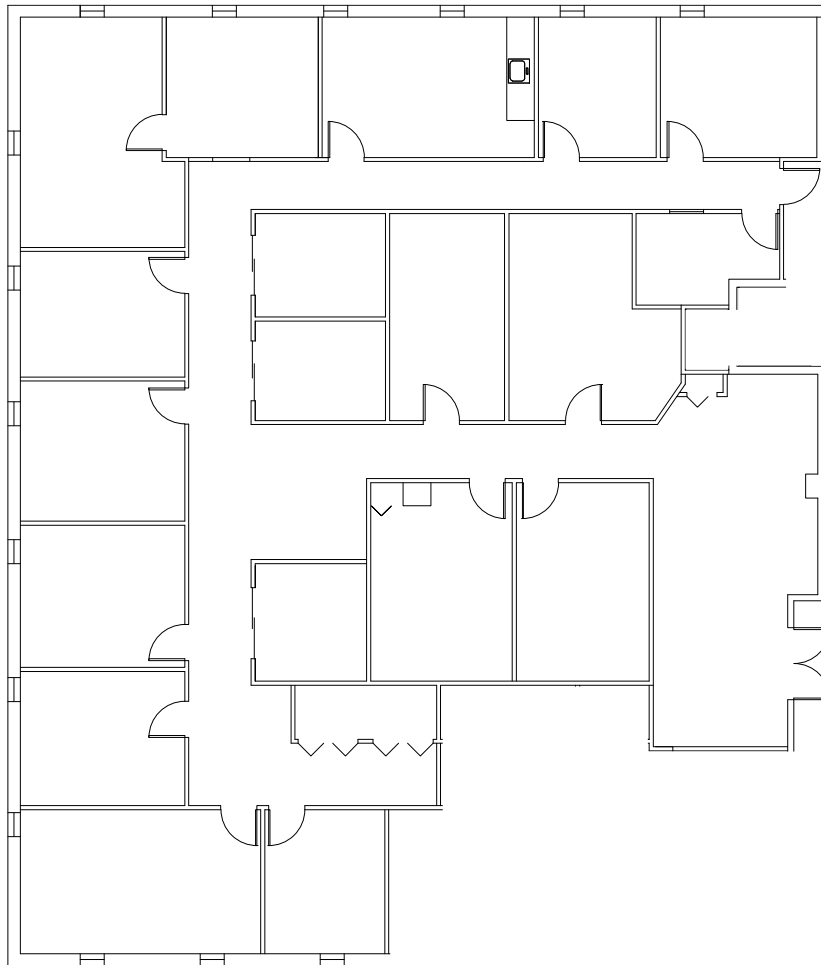

PARTIAL SECOND FLOOR PLAN

SCALE: 1/16" = 1'-0"



SUITE 201

5,078± RSF

**TOWN OF COLONIE
ALBANY COUNTY * NEW YORK
4 COMPUTER DRIVE WEST
PARTIAL SECOND FLOOR PLAN**

DESIGNED BY _____
DRAWN BY HSB
REVIEWED BY _____



DATE 10/25/18
SCALE AS NOTED
SHEET 1 OF 1

ALL WALL LOCATIONS AND ROOM DIMENSIONS REQUIRE FIELD VERIFICATION