


KEY PLAN
NO SCALE

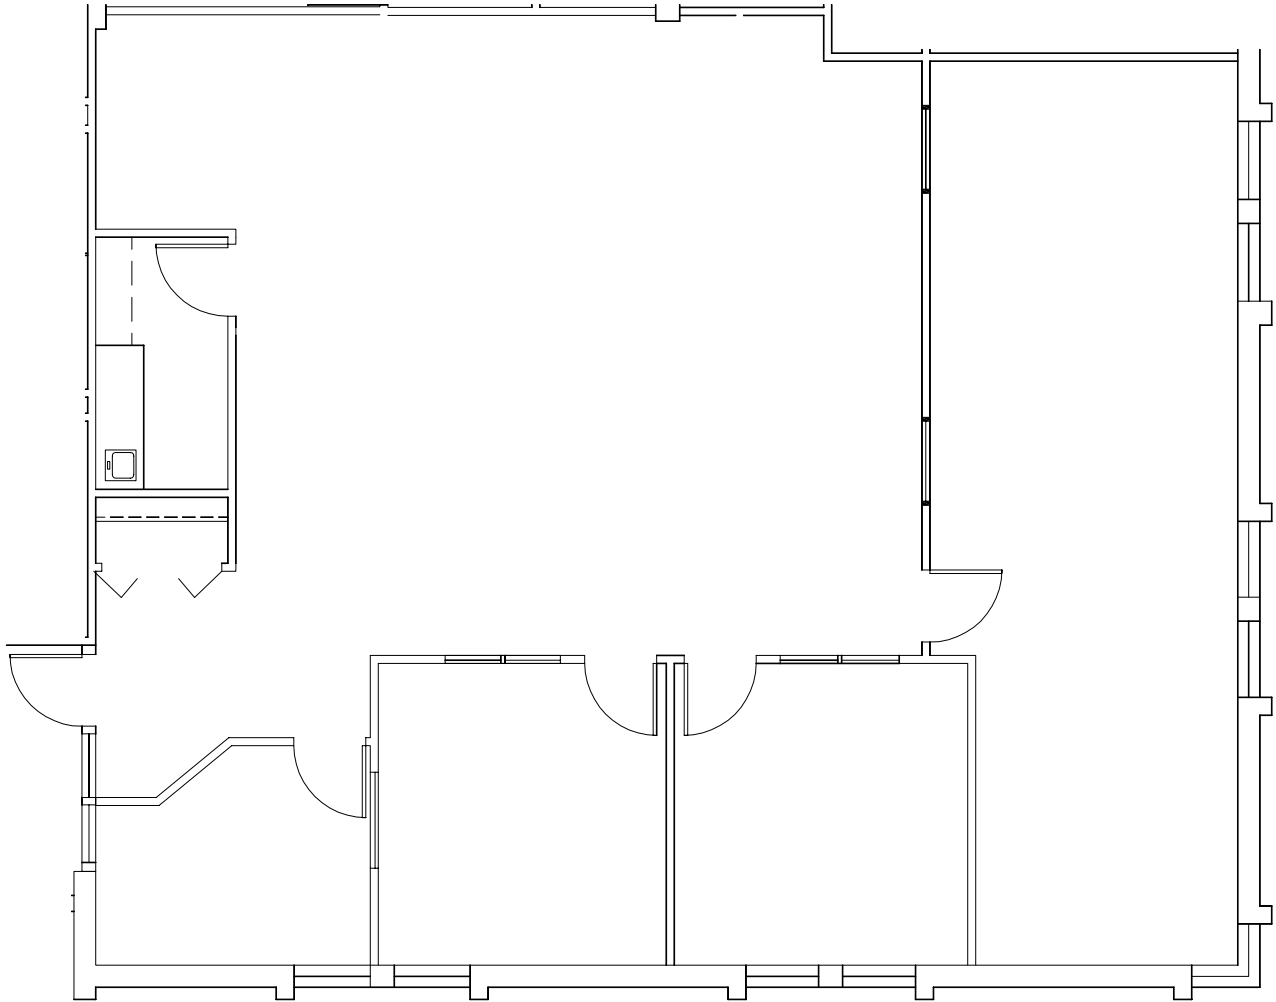

PARTIAL FIRST FLOOR PLAN
SCALE: 1/8"=1'-0"

SUITE 100

2,252± R.S.F.

TOWN OF COLONIE
ALBANY COUNTY * NEW YORK
6 AUTOMATION LANE
PARTIAL FIRST FLOOR PLAN

DESIGNED BY _____
DRAWN BY ECS
REVIEWED BY _____



DATE 07/02/08
SCALE AS NOTED
SHEET 1 OF 1