


KEY PLAN
NOT TO SCALE



PARTIAL SECOND FLOOR PLAN

SCALE: 1/4" = 1'-0"



SUITE 208

342± RSF

TOWN OF GUILDERLAND
ALBANY COUNTY * NEW YORK
CARPENTER COMMONS
2568 WESTERN AVENUE
PARTIAL SECOND FLOOR PLAN

DESIGNED BY _____
DRAWN BY HSB
REVIEWED BY _____



DATE 01/18/18
SCALE AS NOTED
SHEET 1 OF 1

ALL WALL LOCATIONS AND ROOM DIMENSIONS REQUIRE FIELD VERIFICATION